


Reproduced from the Ordnance Survey Mapping with the permission of the controller of H.M. Stationery Office. Crown Copyright. Unauthorised reproduction infringes on Crown Copyright and may lead to Prosecution or Civil Proceedings  
TENDRING DISTRICT COUNCIL LICENCE No. 100186842005

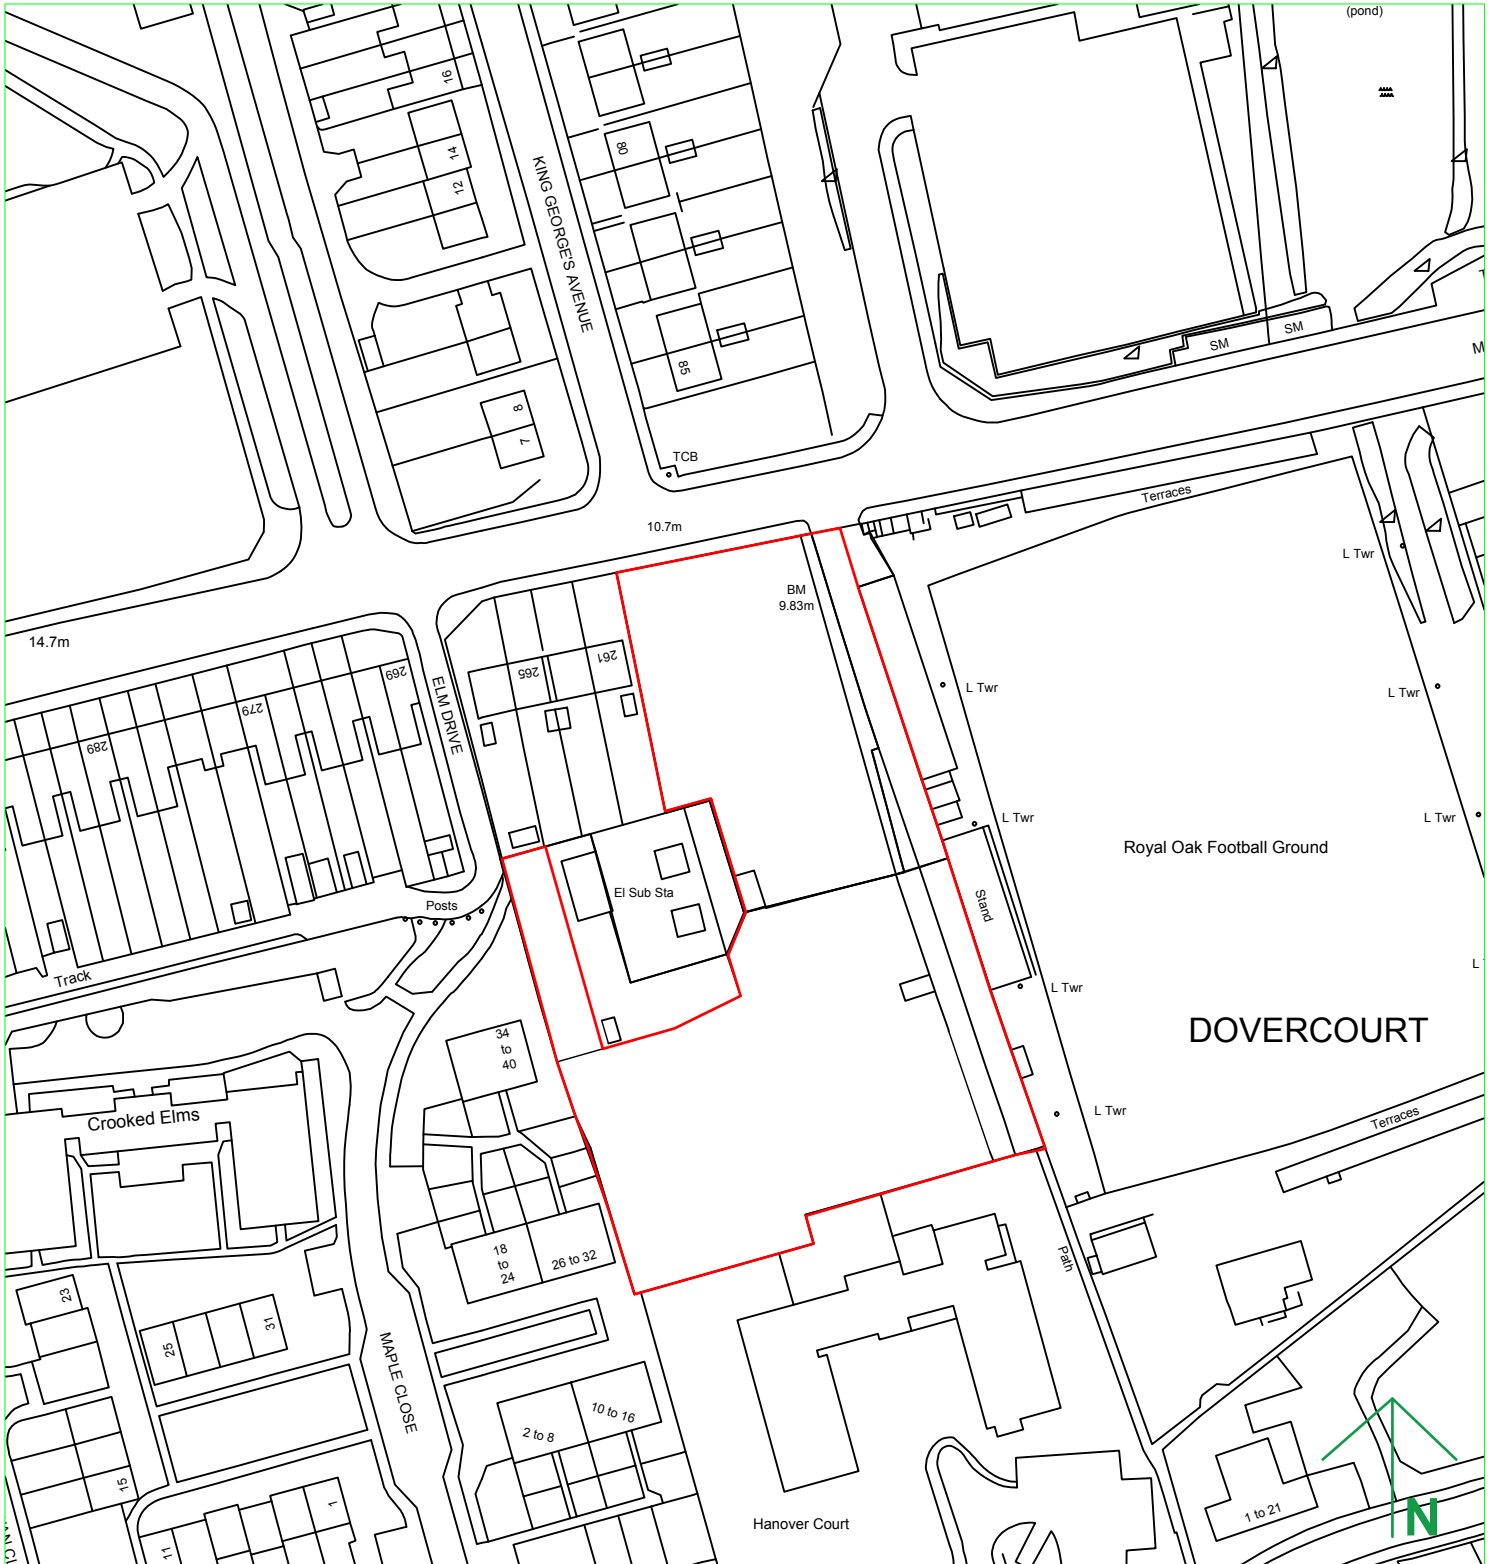

**TENDRING DISTRICT COUNCIL**

**M. KNAPPETT**  
BA(hons). DMS.  
CORPORATE DIRECTOR  
CORPORATE SERVICES

**Title**

Licence plan for Welfare site,  
Old Isolation Hospital

**Date:** 11 December 2018

**Scale:** 1:1250

**Drawn By:** J Wilkinson

**Drawing No. & Revision**

1

B